


1 Proposed Site Plan

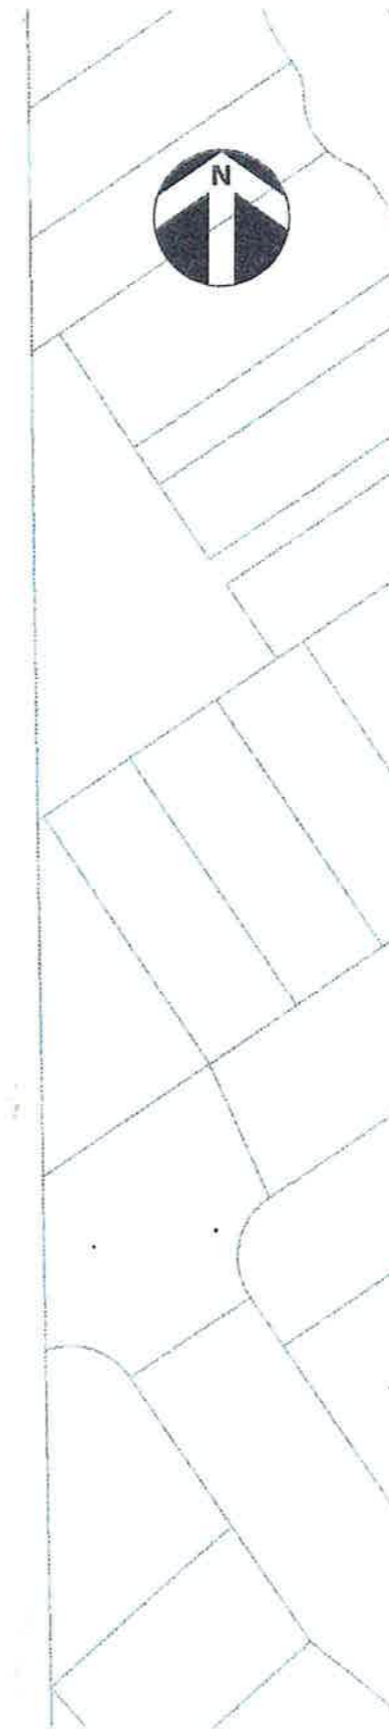

2 Proposed 3D View

### SUMMARY OF AREAS

BUILDINGS	LEARNING SPACES	AREAS
<b>RETAINED PERMANENT</b>		
BLOCK 18 - TE PUNA	6	587m <sup>2</sup>
BLOCK 16 & 17	2	214m <sup>2</sup>
BLOCK 19	1	80m <sup>2</sup>
<b>RETAINED RELOCATABLE</b>		
BLOCK 7 CEBUS	2	163m <sup>2</sup>
<b>NEW PERMANENT</b>		
LEARN 1	7	1695m <sup>2</sup>
<b>NEW RELOCATABLE</b>		
NEW PREFAB 1	1	74m <sup>2</sup>
NEW PREFAB 2	1	74m <sup>2</sup>
<b>TOTAL</b>	<b>21</b>	<b>2739m<sup>2</sup></b>



PROJECT  
Package E - Waimairi School  
Burnside Cluster Master Planning

TITLE  
Proposed Site Plan

CLIENT  
Ministry of Education

SCALE A3 @ 1:1000

PREPARED BY CB

PROJECT NO 20404

DRAWING NUMBER: 20

